


## REAR ELEVATION

SCALE-1/4"=1'-0"

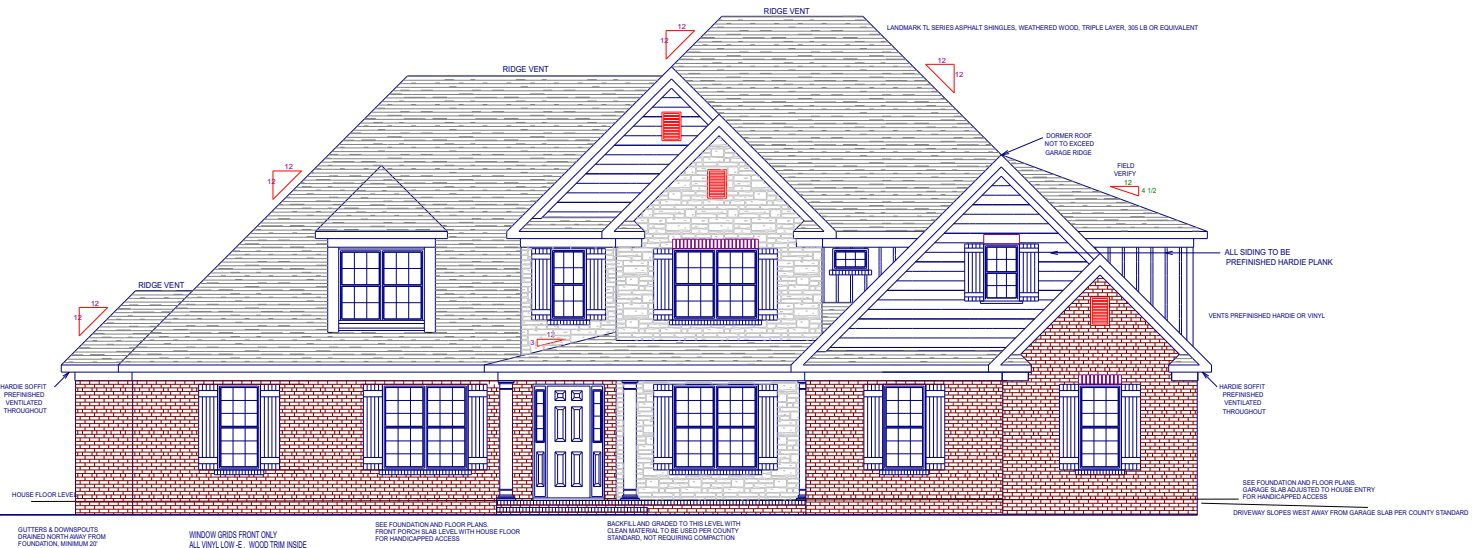

## FRONT ELEVATION

SCALE-1/4"=1'-0"

DATE: 11/18/16	DRAWN BY: JIM WEISNER	REVISED: 11/23/16
REBID BY: JAW 12/30/16		SHEET: 5
FRONT & REAR ELEVATIONS		
SCALE: SHOWN		

**JIM WEISNER DRAFTING & DESIGN**  
 1714 TROSPER ROAD GREENSBORO, N.C. 27455  
 336-282-4890

RESIDENCE FOR:  
 J. ULLERY  
 3830 HUFFINE MILL RD.  
 #8 APPLE FARM ACRES  
 GIBSONVILLE, N.C. 27249