


RIGHT SIDE ELEVATION

SCALE-1/4"=1'-0"

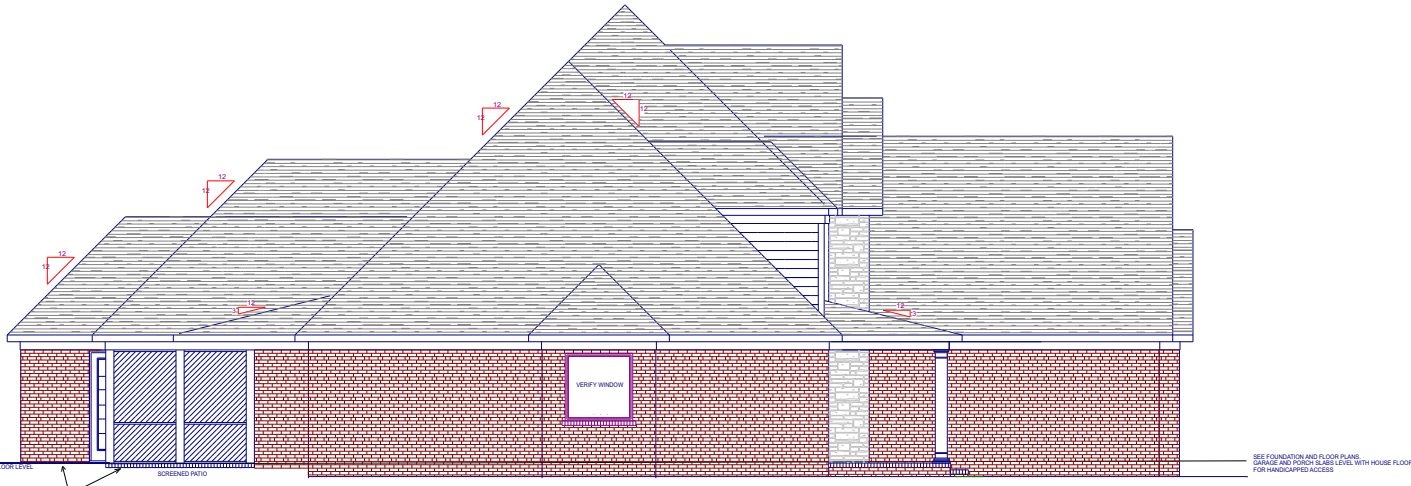

LEFT SIDE ELEVATION

SCALE-1/4"=1'-0"

DATE: 11/18/16 DRAWN BY: JIM WEISNER REVISED: 11/28/16
 REVISIONS: REVISED BY AMJ 12/3/16
 RIGHT & LEFT SIDE ELEVATIONS SHEET: **6**
 SCALE: SHOWN

JIM WEISNER DRAFTING & DESIGN
 1714 TROSPER ROAD GREENSBORO, N.C. 27455
 336-282-4890

RESIDENCE FOR:
 J. LULLERY
 3830 HUFFINE MILL RD.
 #8 APPLE FARMACRES
 GIBSONVILLE, N.C. 27249