




PRE FINISHED GARAGE DOORS

(PLUS SECURITY SCREEN

RIGHT SIDE ELEVATION

SCALE-1/4"=1'-0"

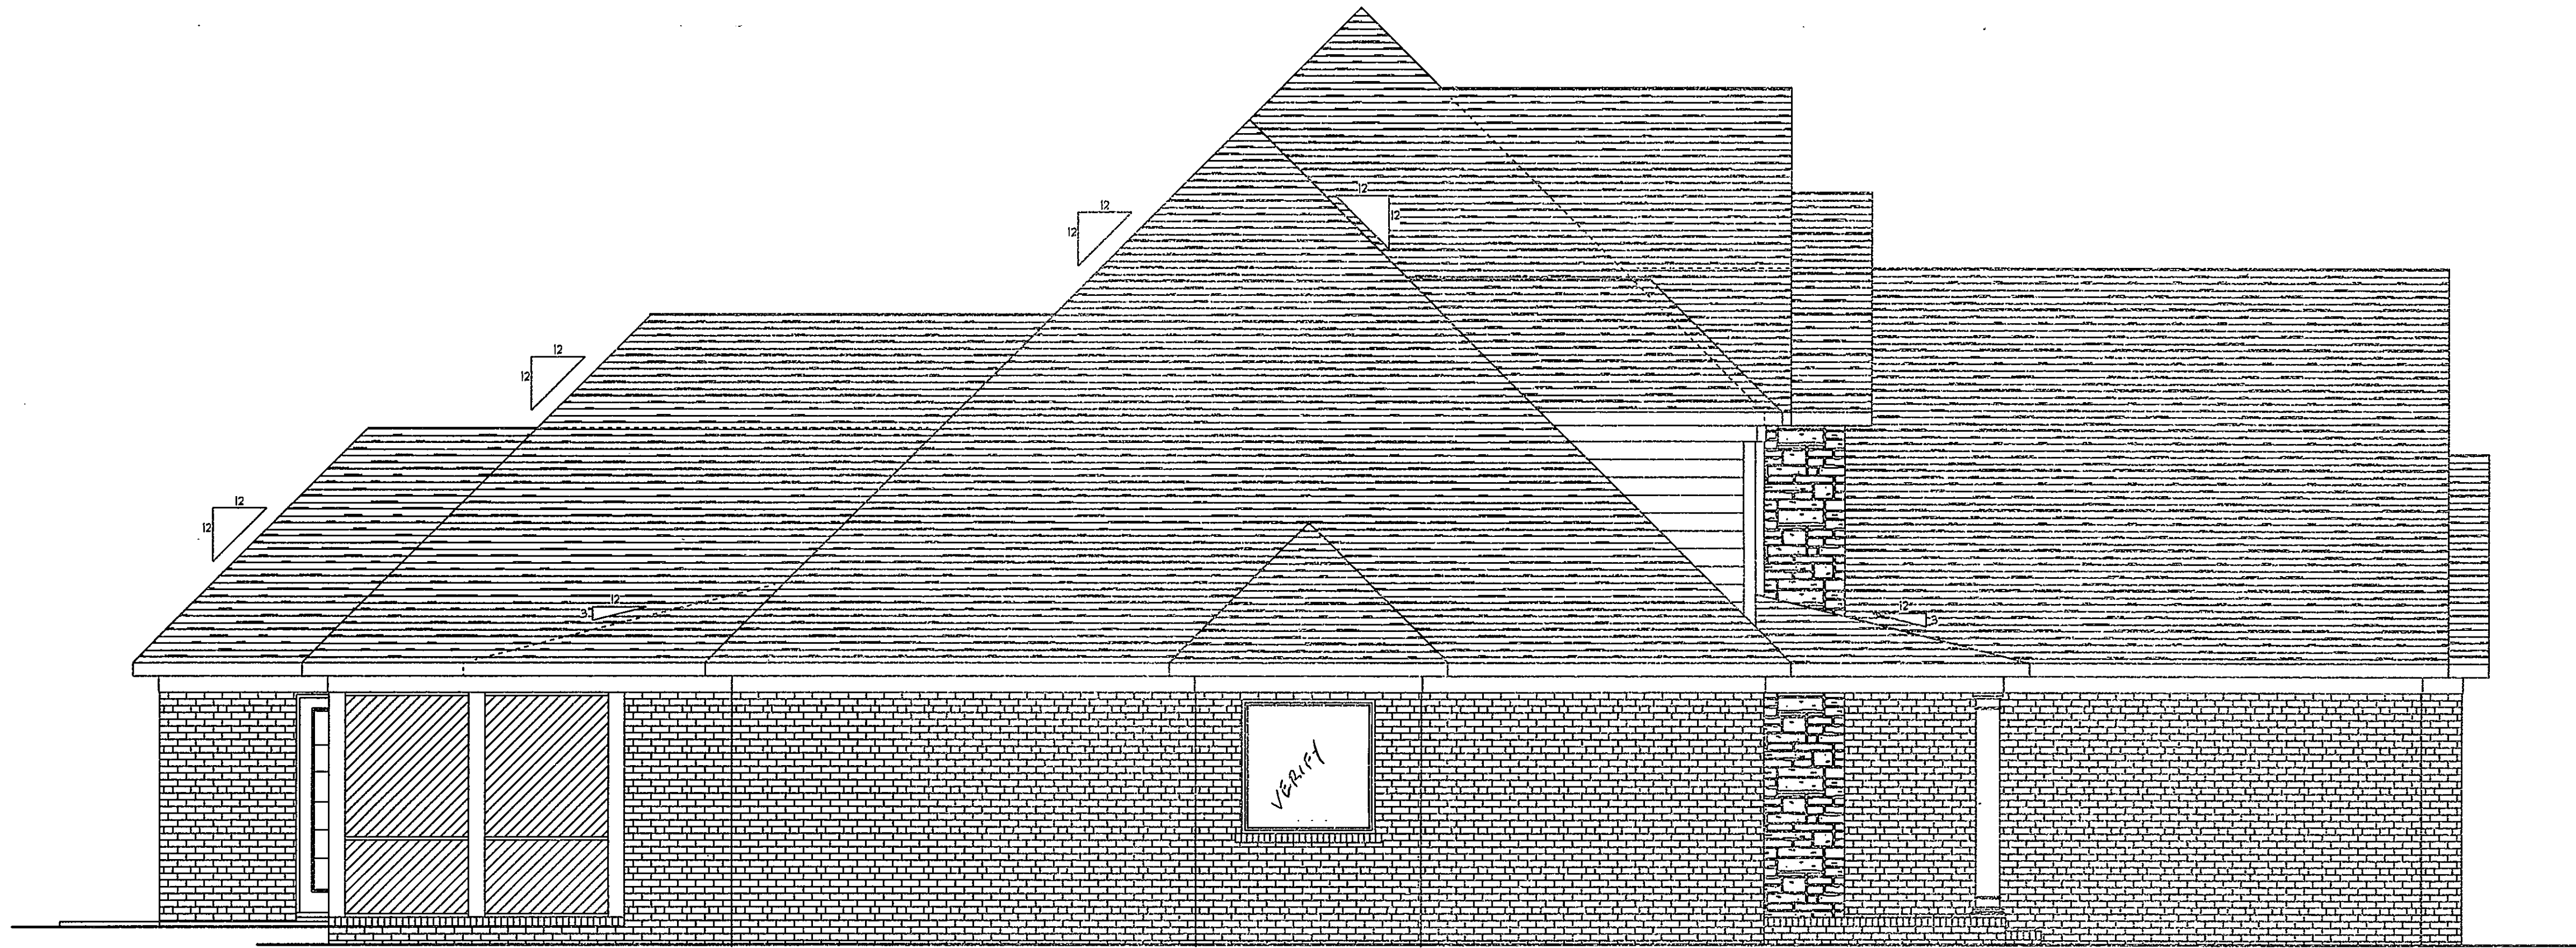

LEFT SIDE ELEVATION

SCALE-1/4"=1'-0"

RESIDENCE FOR:

BILL ULLERY
 3830 HUFFINE MILL RD.
 #8 APPLE FARM ACRES
 GIBSONVILLE, N.C. 27249

JIM WEISNER DRAFTING & DESIGN

1714 TROSPER ROAD GREENSBORO, N.C. 27455 336-282-4890

DATE: 11/18/16

DRAWN BY: JIM WEISNER

REVISED: 11/23/16

RIGHT & LEFT SIDE ELEVATIONS

SHEET:

SCALE: SHOWN

6